



Elevation

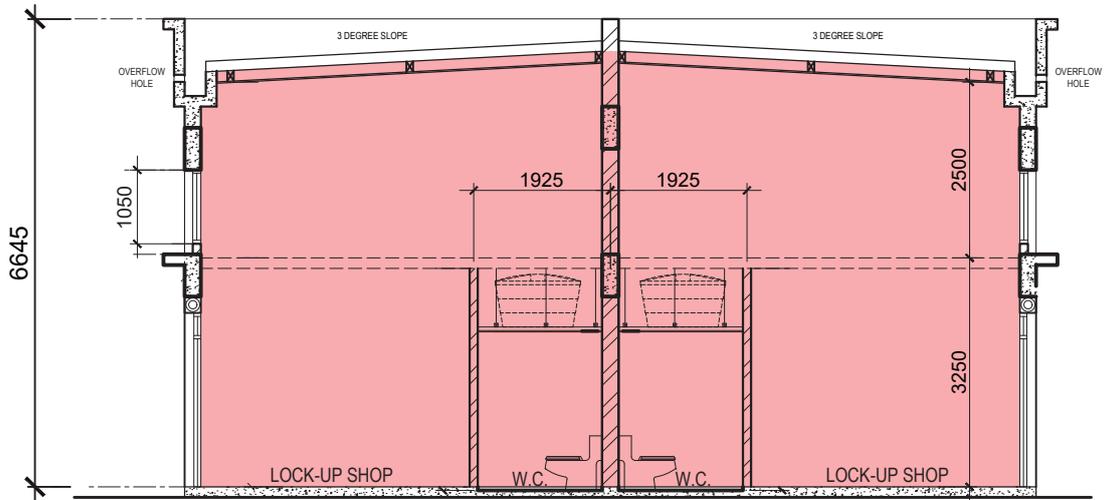

Section

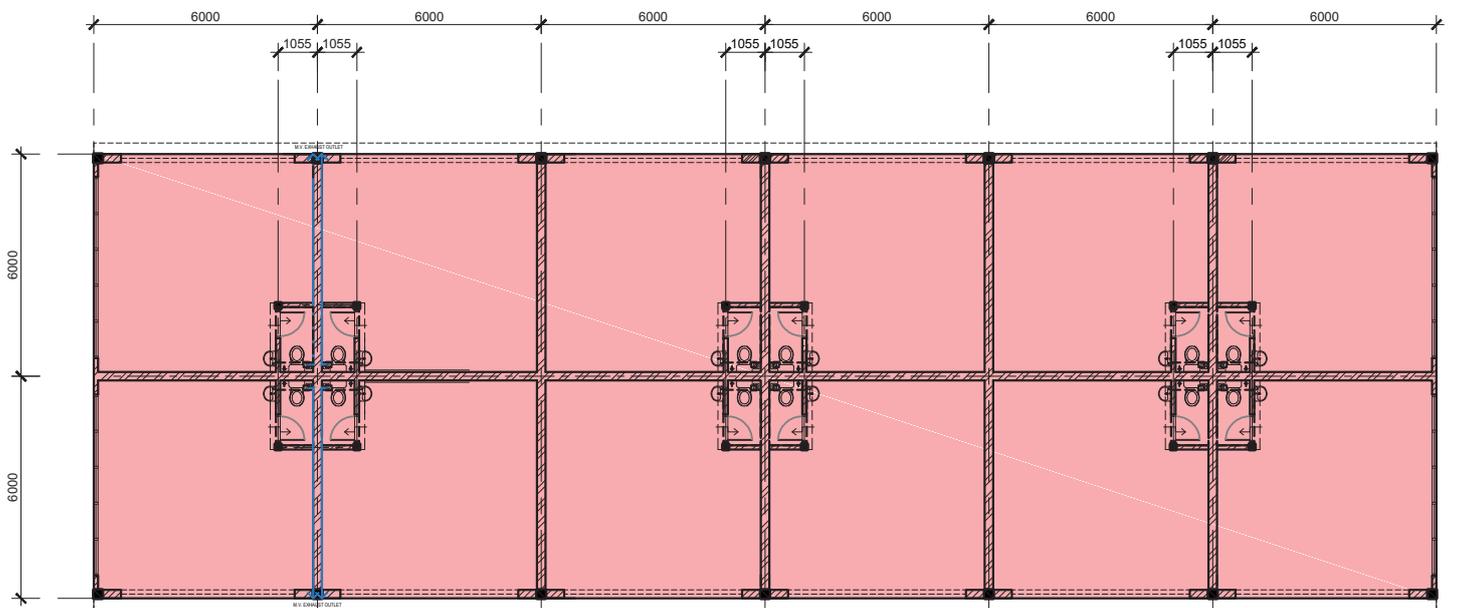

Ground Floor Plan